


ELMBRIDGE BOROUGH COUNCIL TOWN PLANNING DIVISION		
FILE	TO	REG No
ACRD	RECEIVED	29 MAY 2008
		Replied

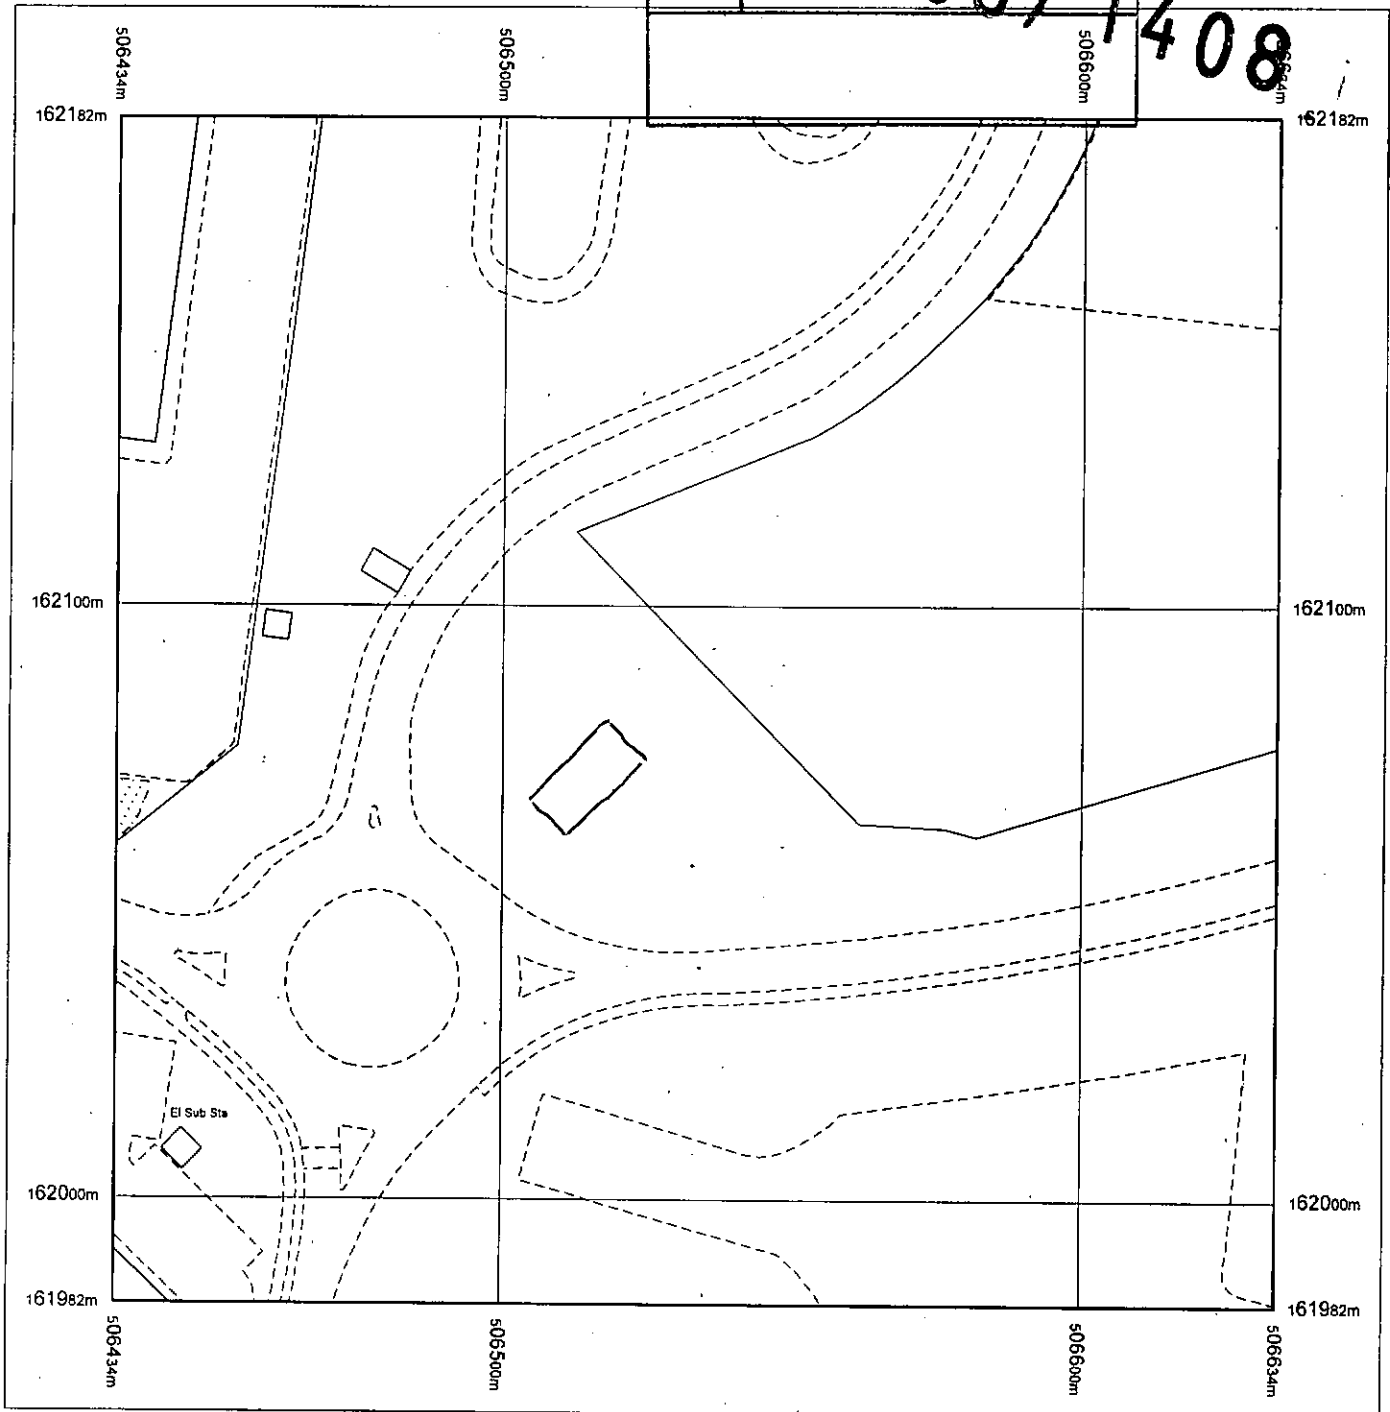


Produced 28.05.2008 from the Ordnance Survey National Geographic Database and incorporating surveyed revision available at this date. © Crown Copyright 2008.

Reproduction in whole or part is prohibited without the prior permission of Ordnance Survey.

Ordnance Survey and the OS Symbol are registered trademarks and OS Sitemap is a trademark of Ordnance Survey, the national mapping agency of Great Britain.

The representation of a road, track or path is no evidence of a right of way.

The representation of features as lines is no evidence of a property boundary.

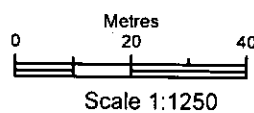

Supplied by: **Elmbridge B C**
Serial number: 00009900
Centre coordinates: 506533.63 162082.13

Further information can be found on the OS Sitemap Information leaflet or the Ordnance Survey web site:
www.ordnancesurvey.co.uk

ELM BRIDGE BOROUGH COUNCIL
TOWN PLANNING DIVISION


FILE TO REG No

2008/1408

Re: plier


29 MAY 2008

Station 57 1:20

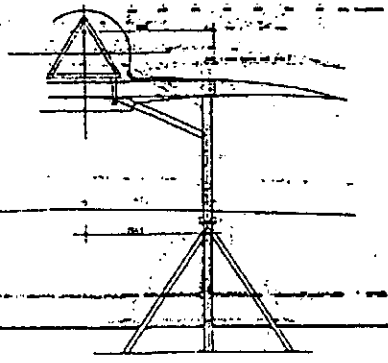



SCALE APPROX: 1:100

SIDE ELEVATION 1:20

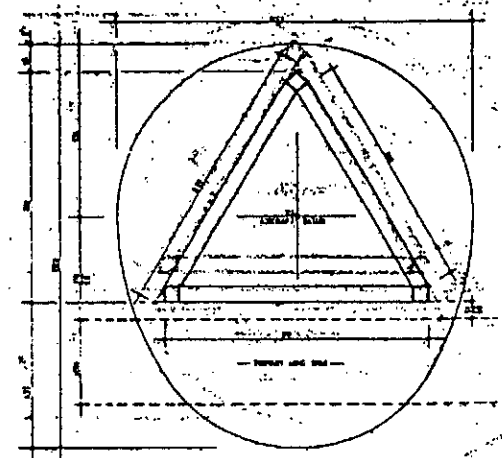

TYPICAL CROSS-SECTION
From Station 70-89 1:5

STATION 70-89 1:5
1:5 - APPROXIMATE

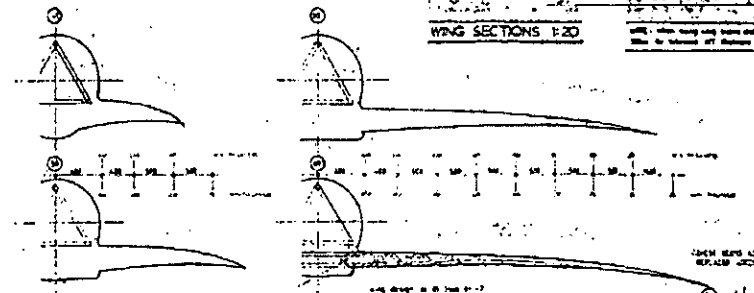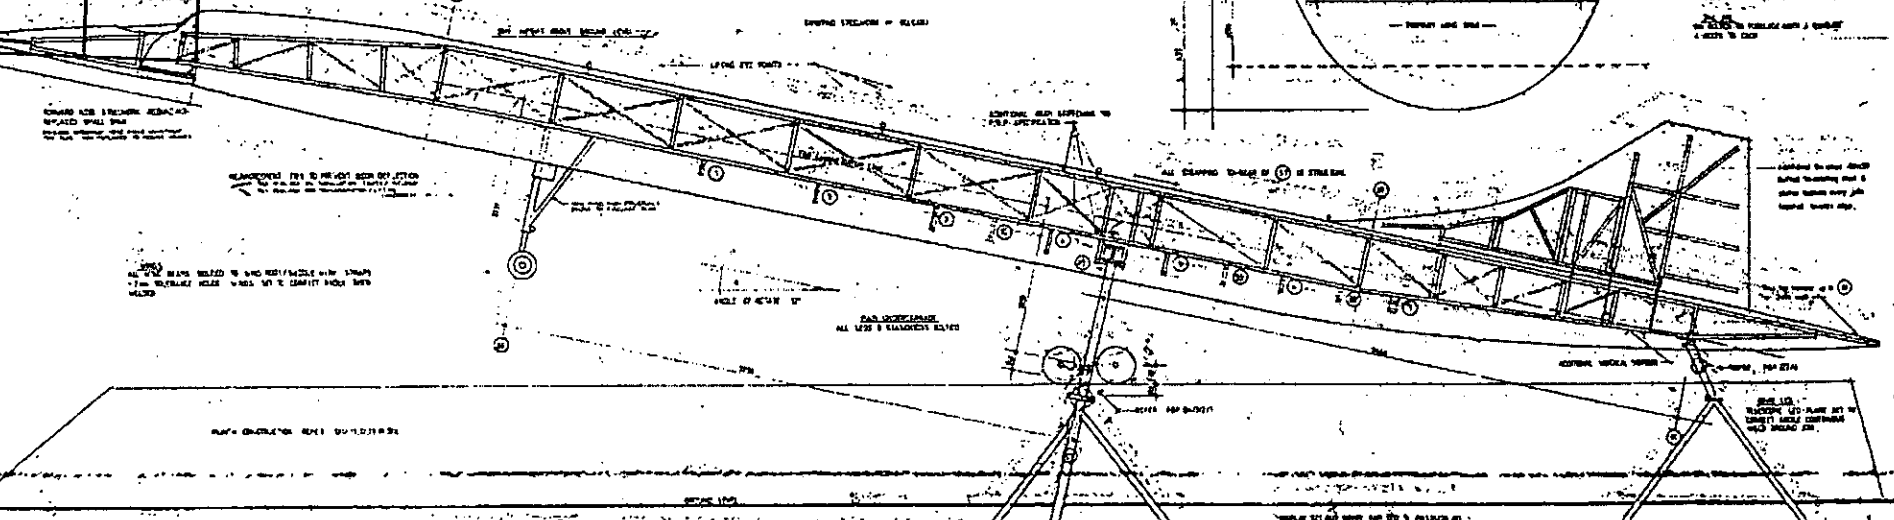

WING SECTIONS 1:20

HALF PLAN 1:20










ALL DIMENSIONS UNLESS OTHERWISE SPECIFIED ARE IN METERS





2008/1408

ke
an
as

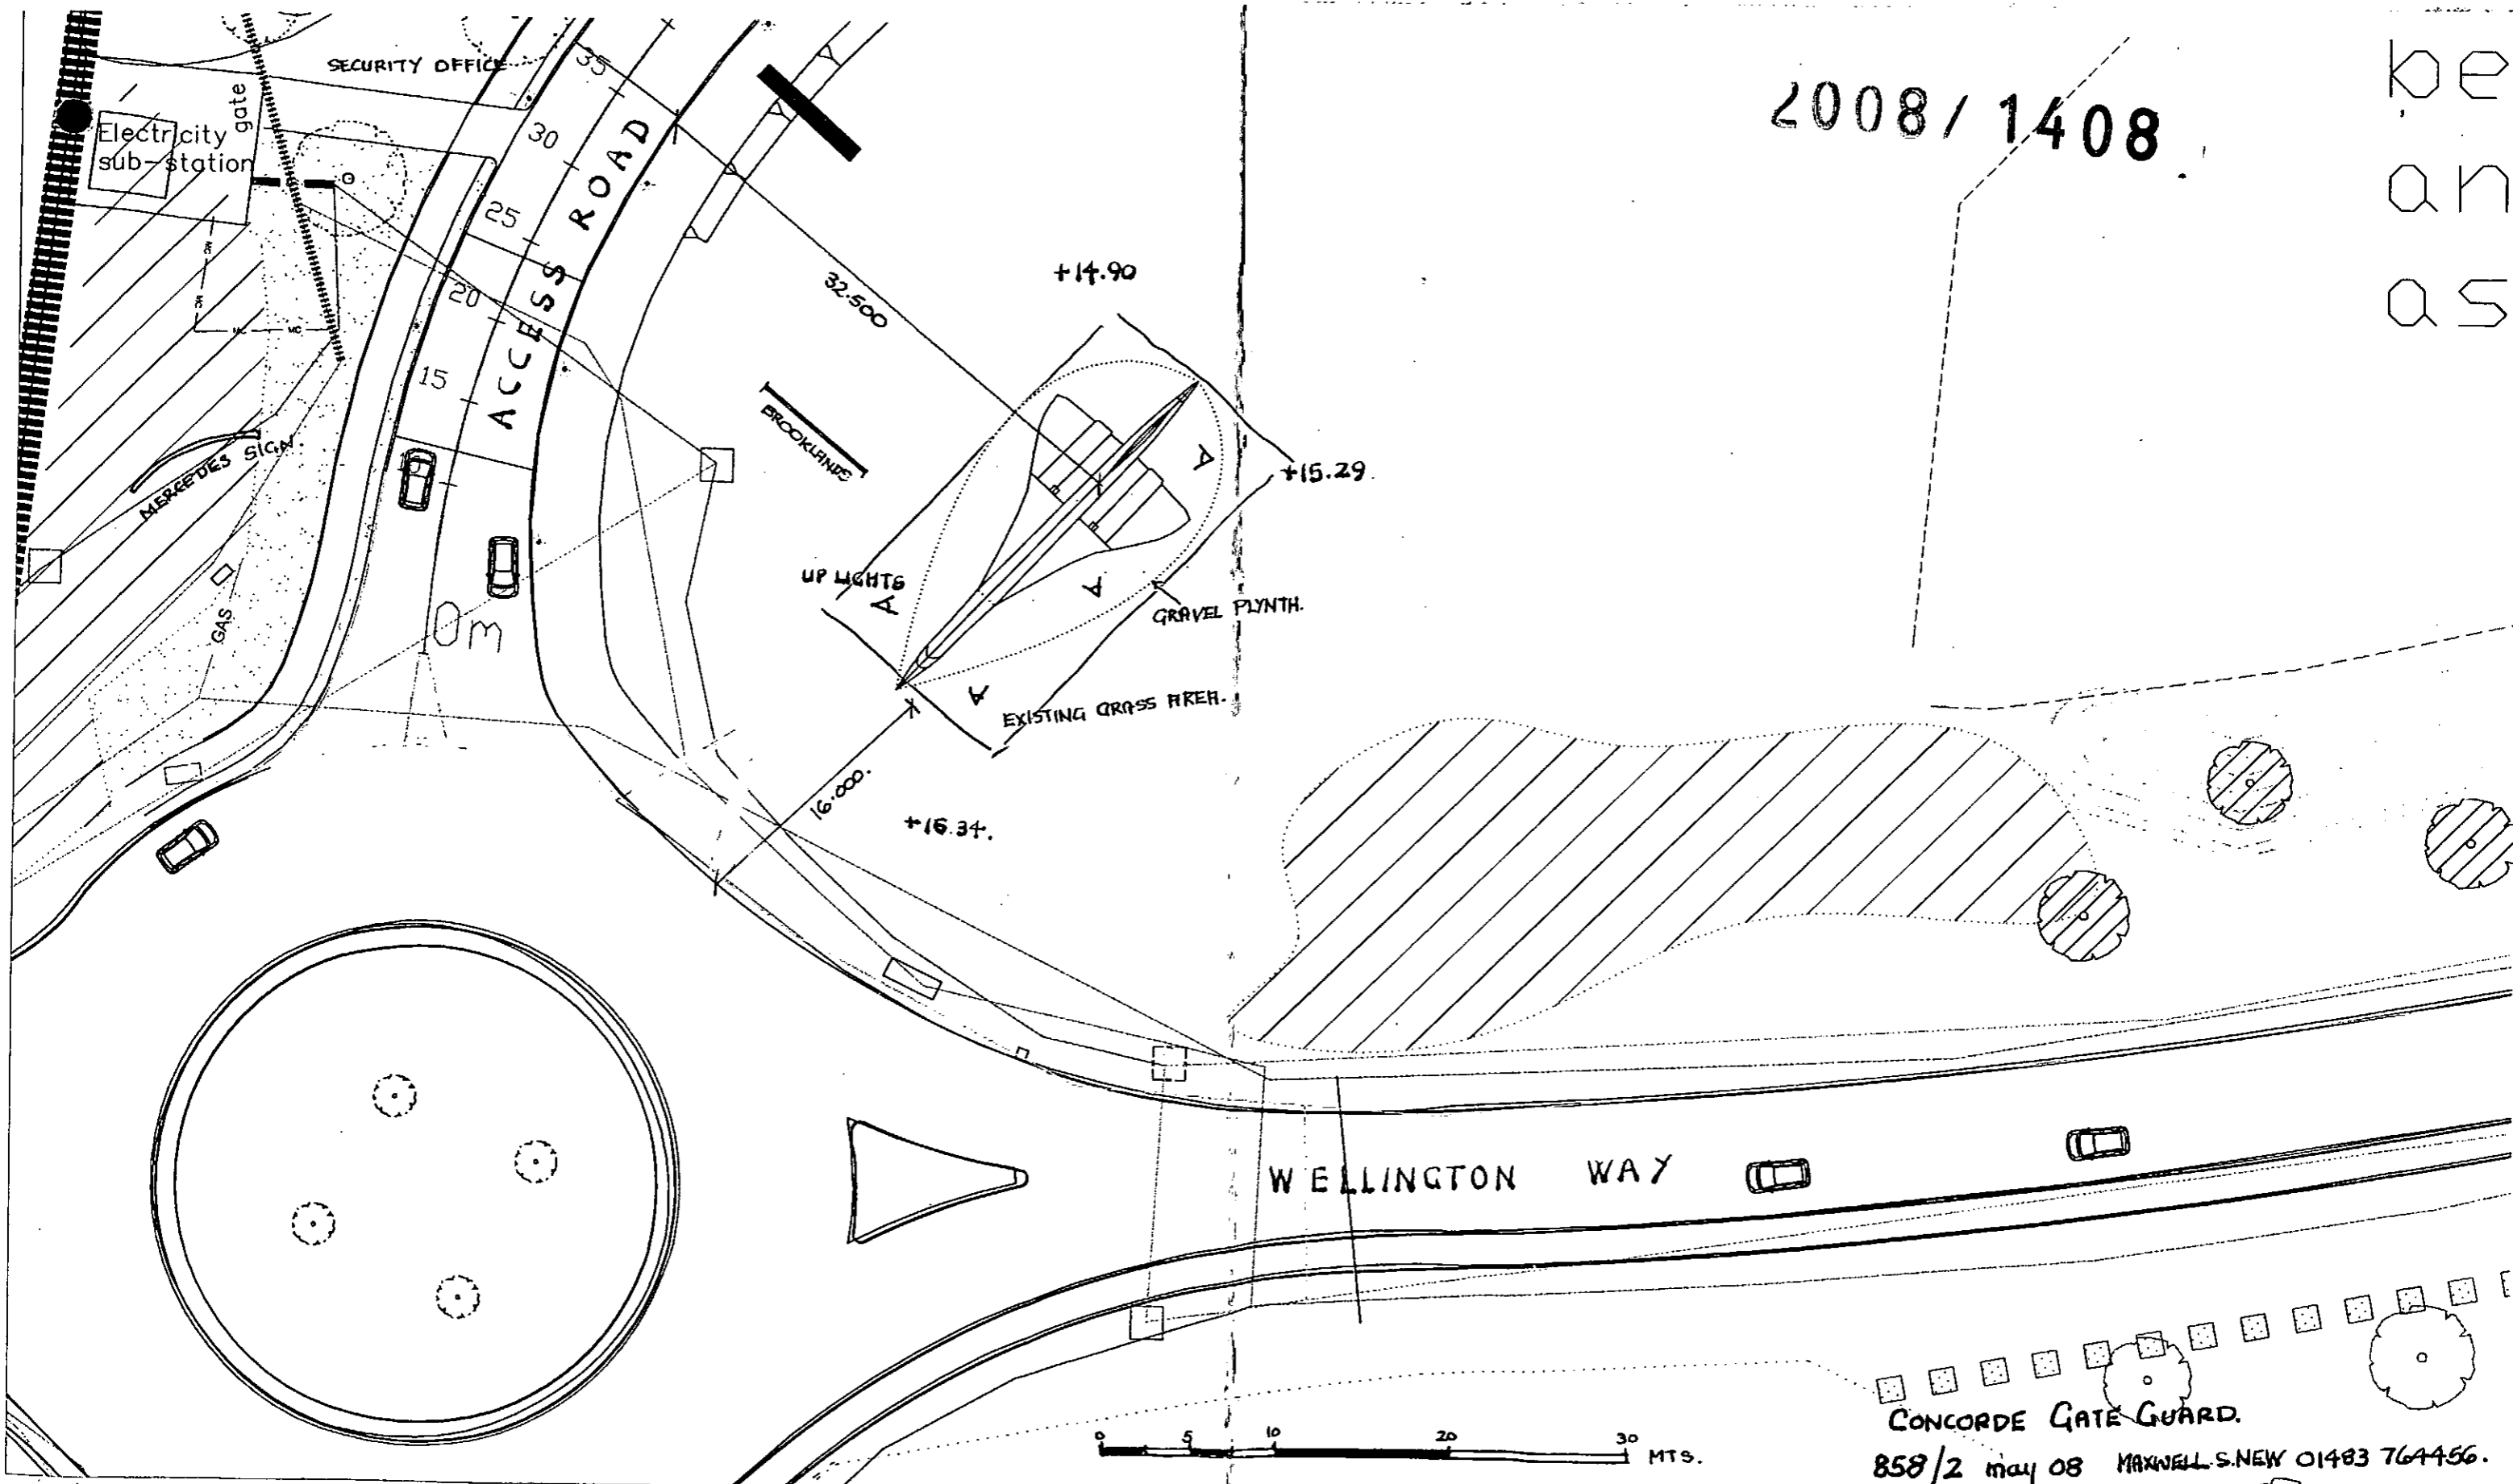

CONCORDE GATE GUARD.
 858/2 may 08 MAXWELL S. NEW 01483 764456.


24-100m

2008/1408

ELBRIDGE BOROUGH COUNCIL TOWN PLANNING DIVISION		
FILE	TO	REG No
ACKD	REC	Re-plied
29 MAY 2008		

10.300 m.

CONCORDE MOUNTED AT 12° ELEVATION
ON MAIN WHEEL PYLON

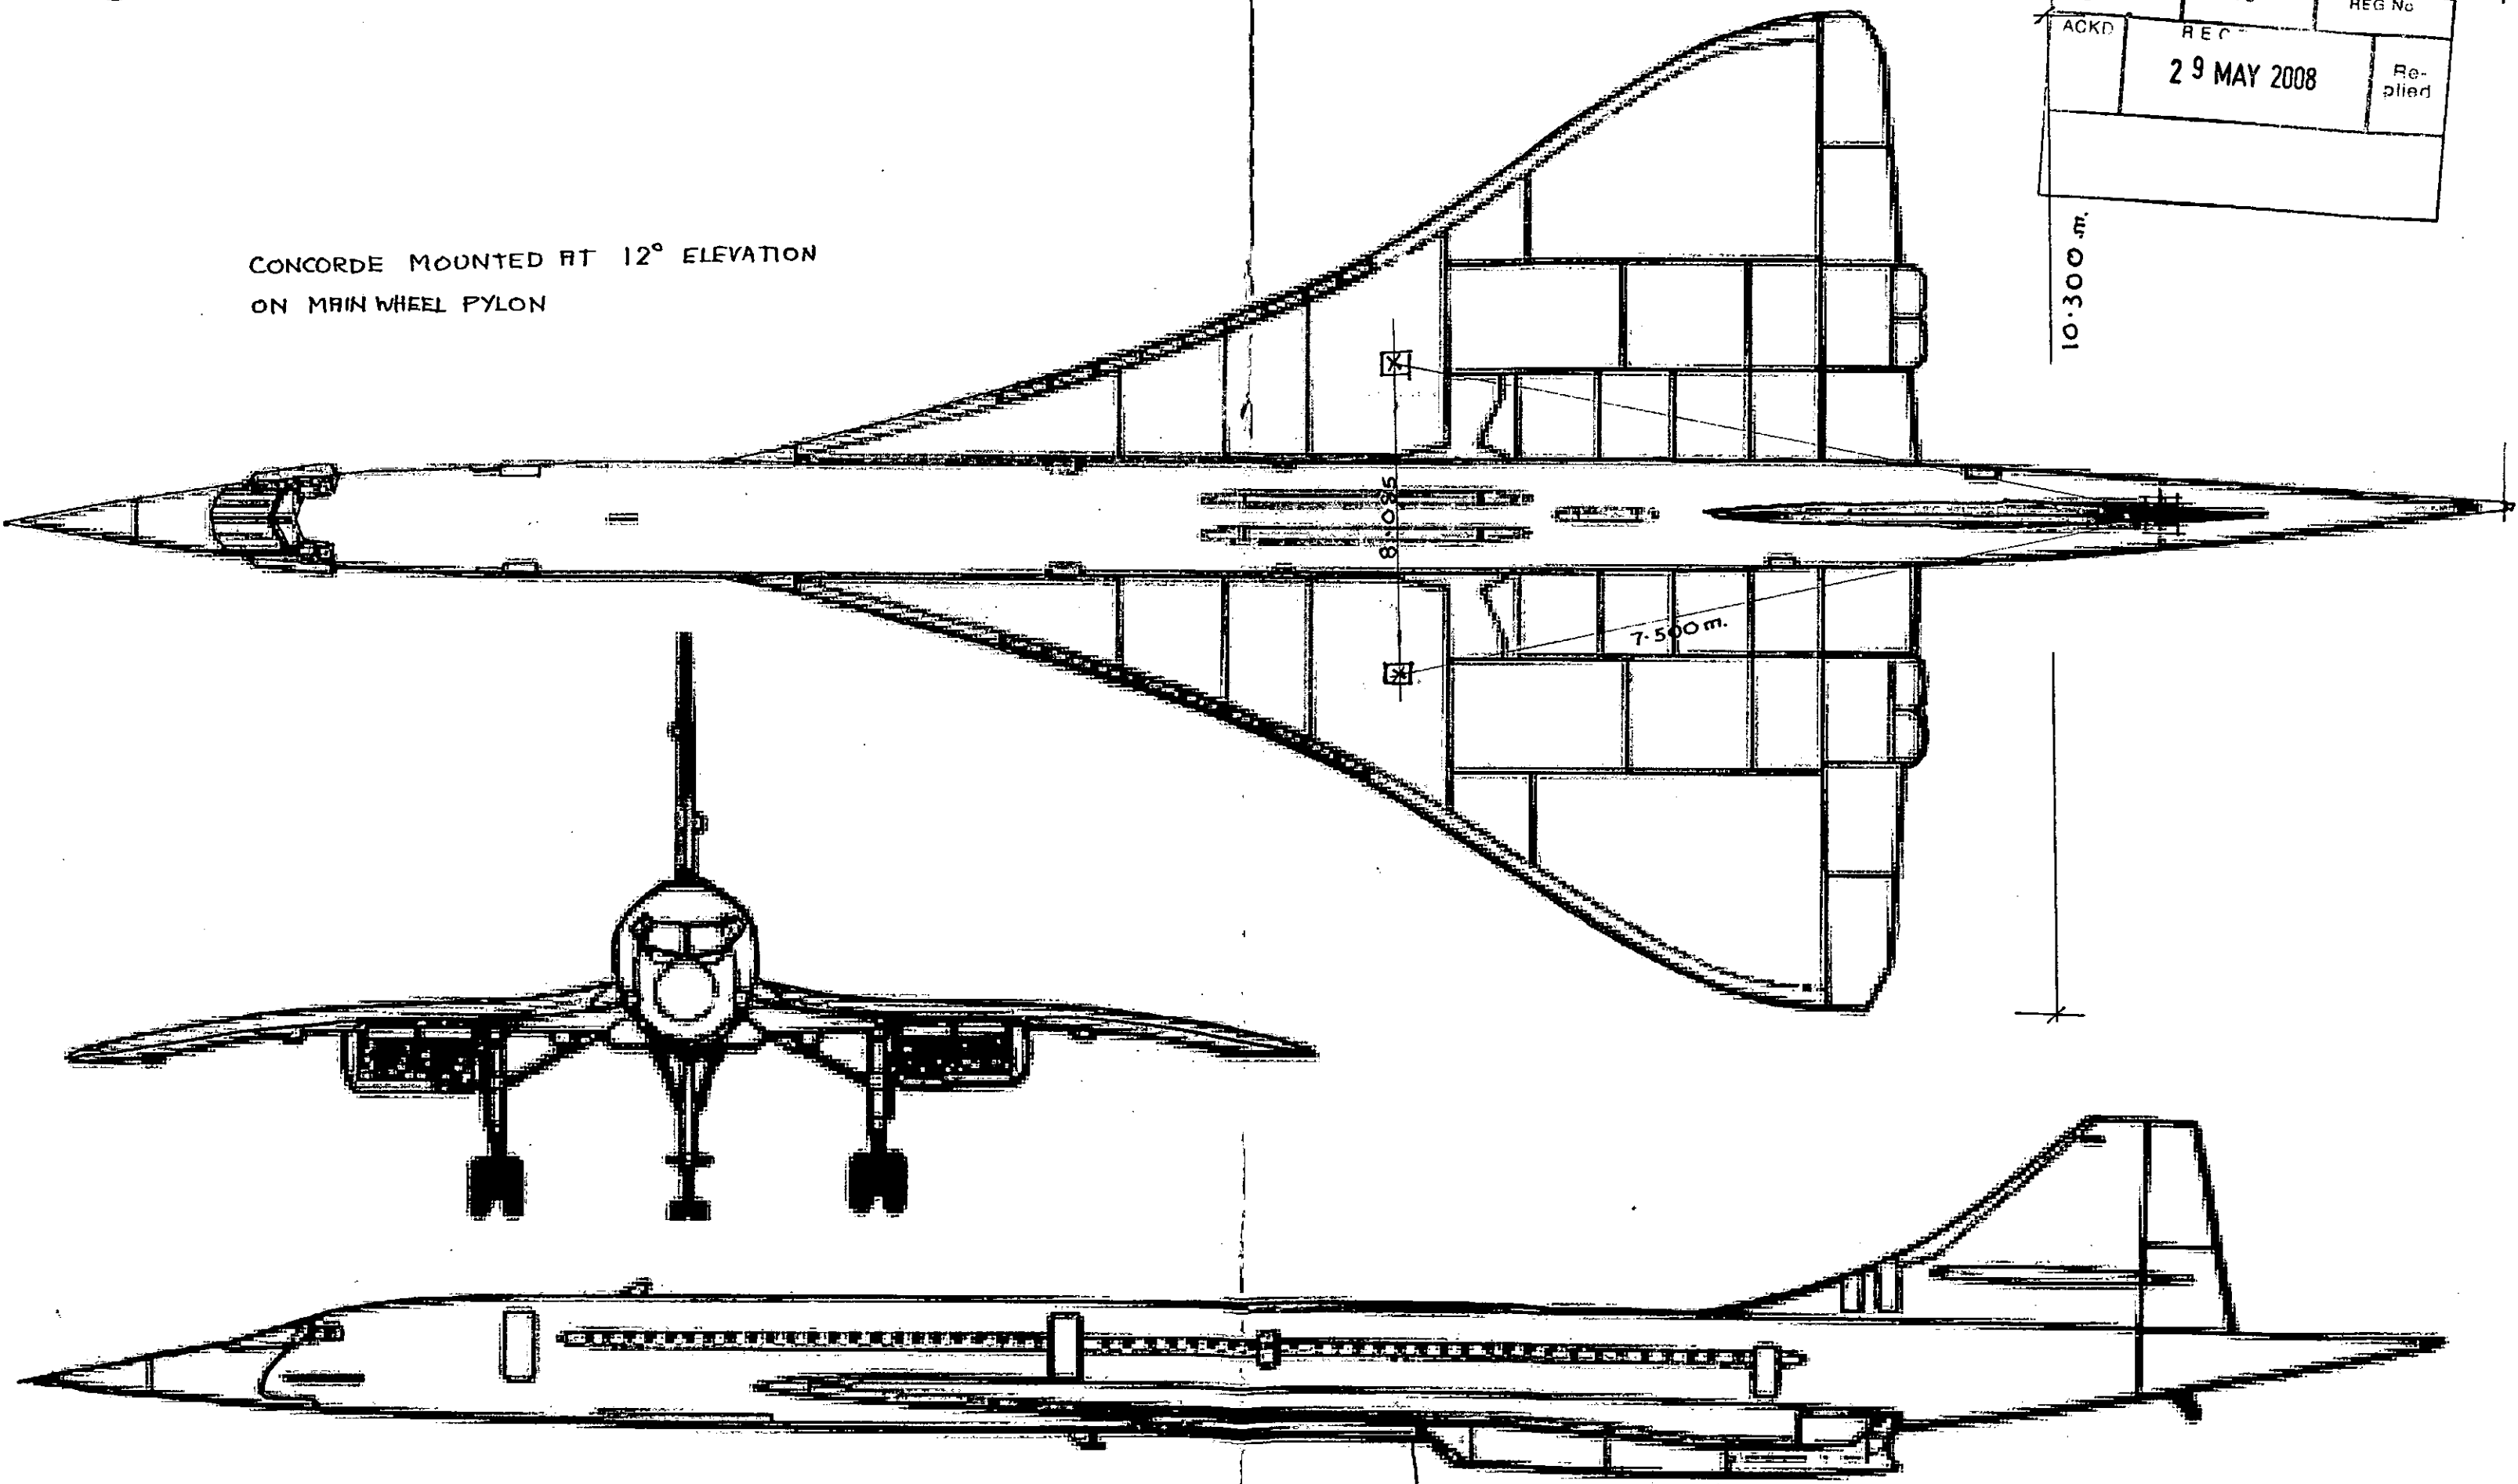

0 1 2 3 4 5 6 7 8 9 10 METERS

CONCORDE 002.
GATE GUARD.
MERCEDES WORLD/BROOKLAND.